
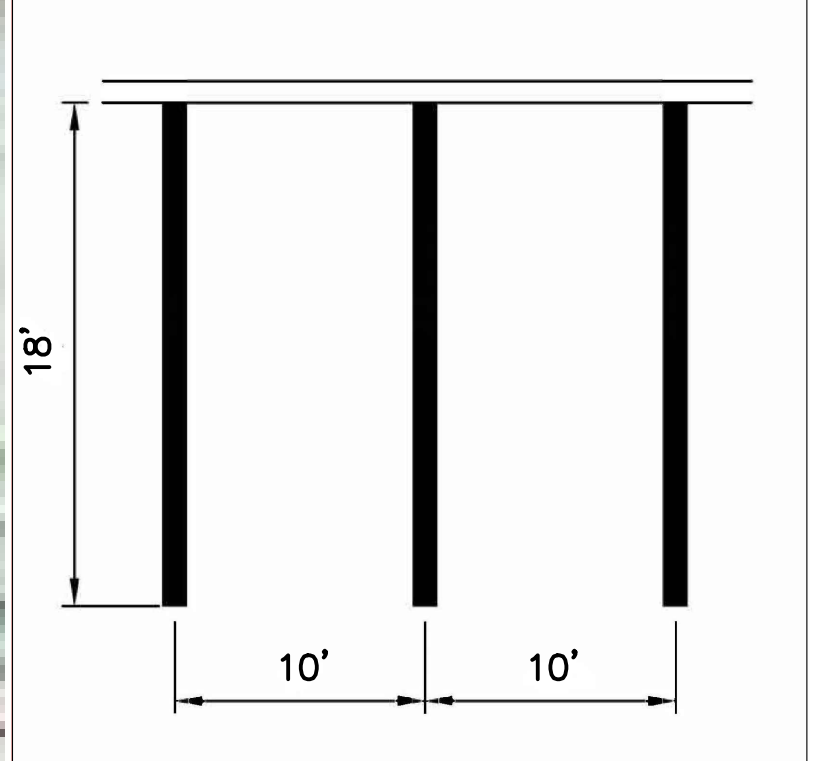


**PAVED AREA SIGN
LOCATION DETAIL**
NOT TO SCALE

NOTES:
1. ALL SIGNS SHALL BE SECURELY MOUNTED ON GALVANIZED STEEL PIPE.
2. INSTALL QUANTITY AND AT LOCATIONS REQUIRED BY CODE AND/OR AS INDICATED ON DWGS. CONFIRM ALL HANDICAPPED SIGNAGE CODES.

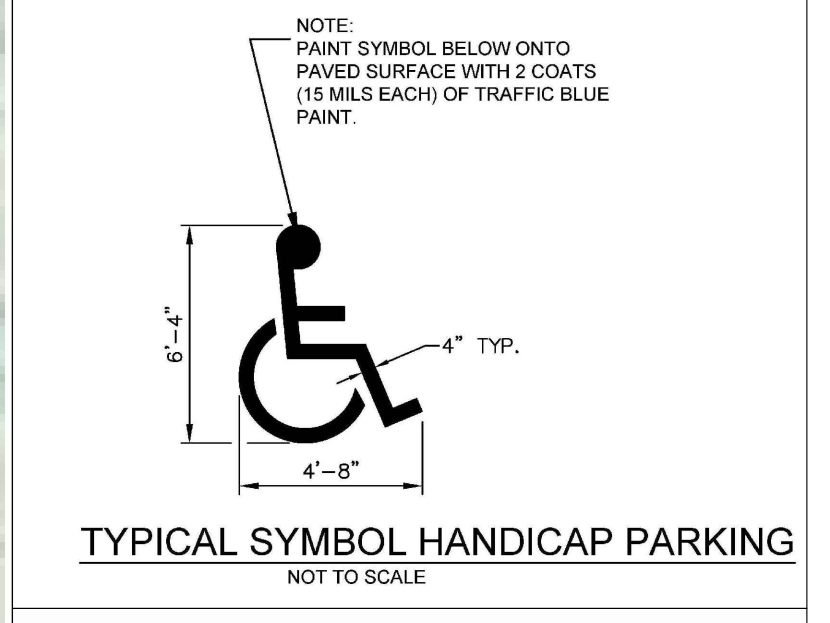

Revised	
Drawn	K. NETTO/jha
Checked	N. HOGG
Approved	M. SEYMOUR
Date	01/12/2022

Sheet Title
PAVEMENT MARKING & DETAIL PLAN
ADD ALT. NO. 1 AND
PAVILION ADD ALT. NO. 2

Project Name
HILLER PARK
BOAT LAUNCH IMPROVEMENTS
BILOXI, MISSISSIPPI

SEYMOUR ENGINEERING
PHONE: 228-385-2350 925 TOMMY MUNRO DRIVE, SUITE G BILOXI, MISSISSIPPI 39532
FAX: 228-385-2353

Sheet
C4AA
Project No.
20-017

PAVEMENT MARKING & SIGNAGE PLAN
SCALE: 1" = 20'

PAVEMENT MARKING				
ITEM	DESCRIPTION	TYPE	UNITS	QUANTITY
1	DETAIL STRIPE (4" EQ. WIDTH) (WHITE)	PLASTIC	LIN. FT.	868.0
2	DETAIL STRIPE (4" EQ. WIDTH) (WHITE) AA1	PLASTIC	LIN. FT.	224.0
3	DETAIL STRIPE (4" EQ. WIDTH) (BLUE) AA1	PLASTIC	LIN. FT.	130.0
4	LEGEND (BLUE) AA1	PLASTIC	SQ. FT.	16.0